


UNIT 401 PENTHOUSE

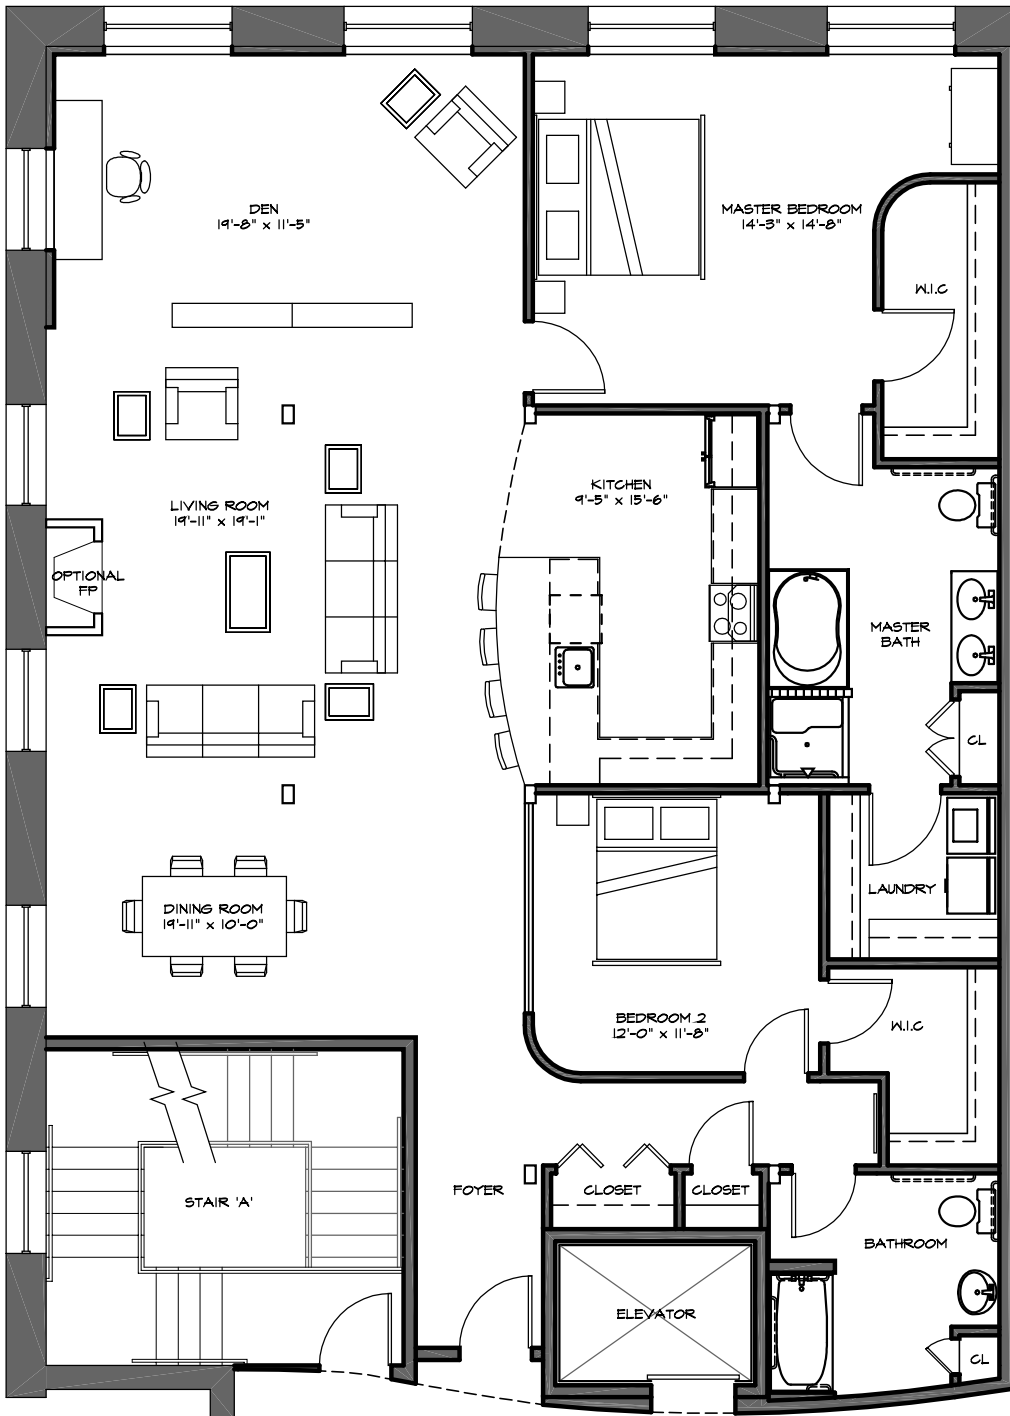

- 2,110± S.F.
- 2 BEDROOMS
- 2 BATHS
- 1 DEN AREA
- 1 PARKING SPACE
- 1 SECURED STORAGE UNIT

PENTHOUSE 1 FLOOR PLAN

SCALE: 1/8" = 1'-0"

Sponsor: 387 Third, LLC, 340 Broadway, Saratoga Springs, NY 12866, Phone # 518-581-8280 x203

The complete offering terms are in an offering plan available from the sponsor. File No. CD-05-0377.

The plans in this brochure are for illustrative purposes only and are subject to change without notice. Dimensions are approximate.