


UNIT 402 PENTHOUSE

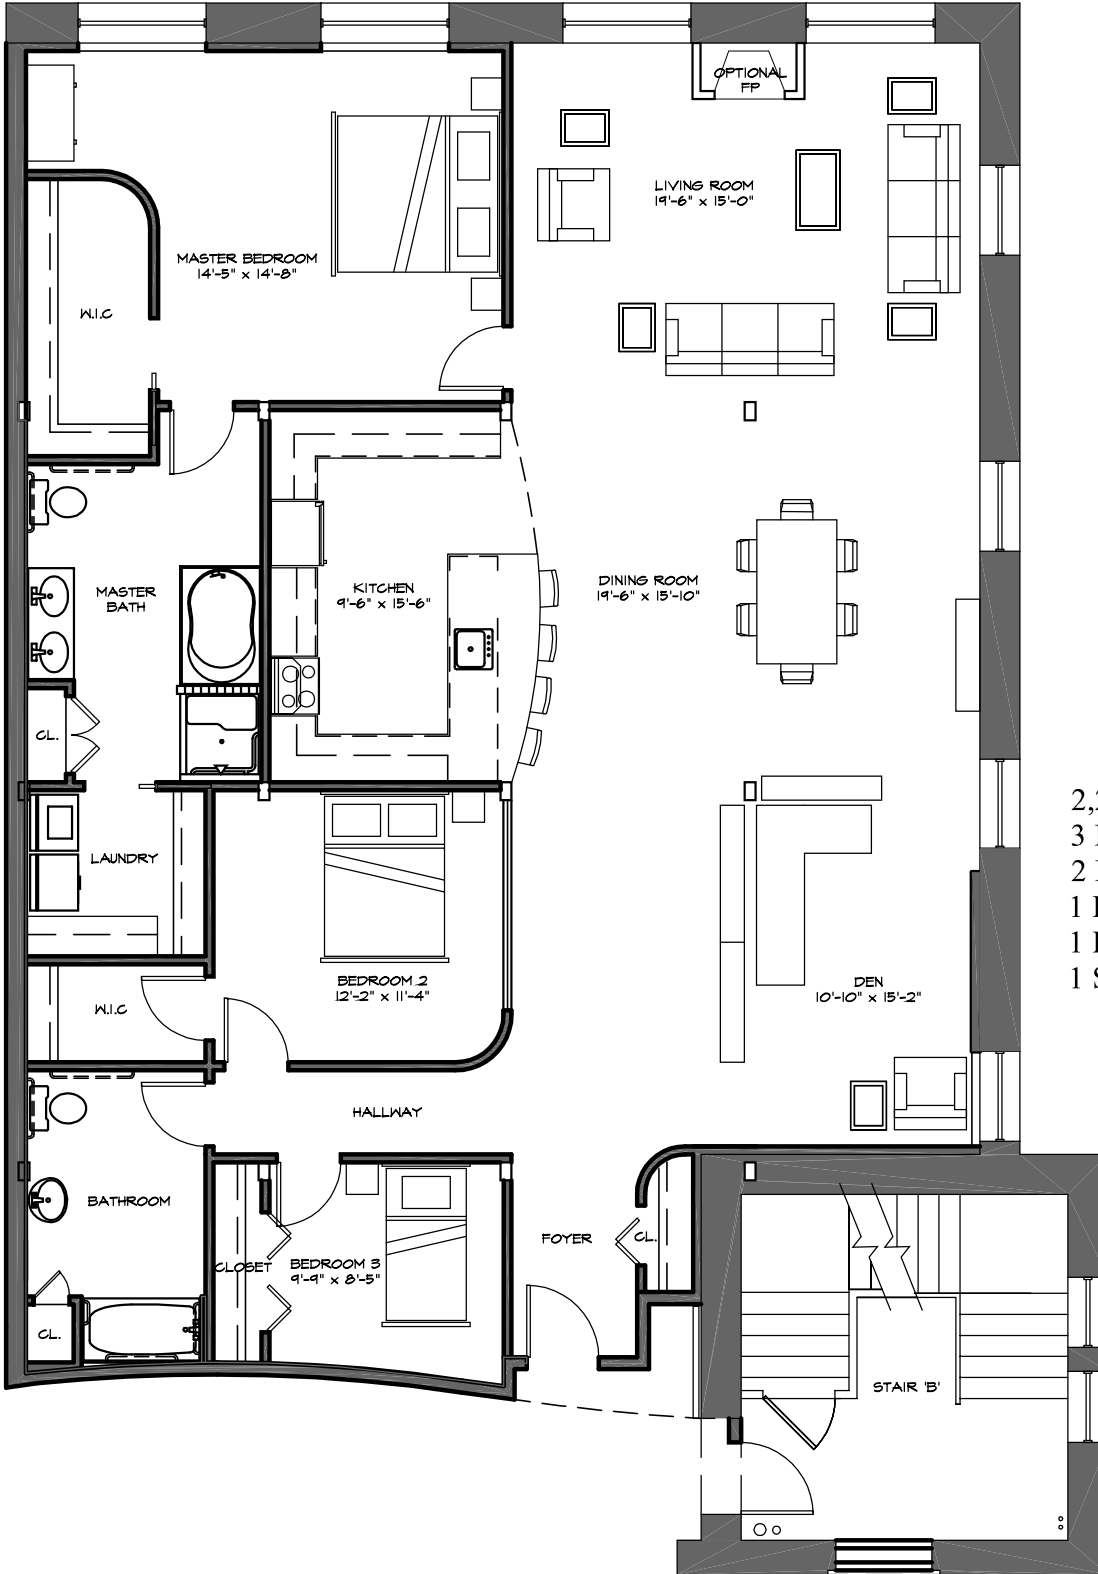

2,281± S.F.
 3 BEDROOMS
 2 BATHS
 1 DEN AREA
 1 PARKING SPACE
 1 SECURED STORAGE UNIT

PENTHOUSE 2 FLOOR PLAN - NORTH SIDE

SCALE: 1/8" = 1'-0"

Sponsor: 387 Third, LLC, 340 Broadway, Saratoga Springs, NY 12866

This advertisement is not an offering. No offering can be made until an offering plan is filed with the Office of the Attorney General of the State of New York. This advertisement is made pursuant to Cooperative Policy Statement No. 1 issued by the New York State Attorney General. File No. CP05-0078